





PLAN VIEW

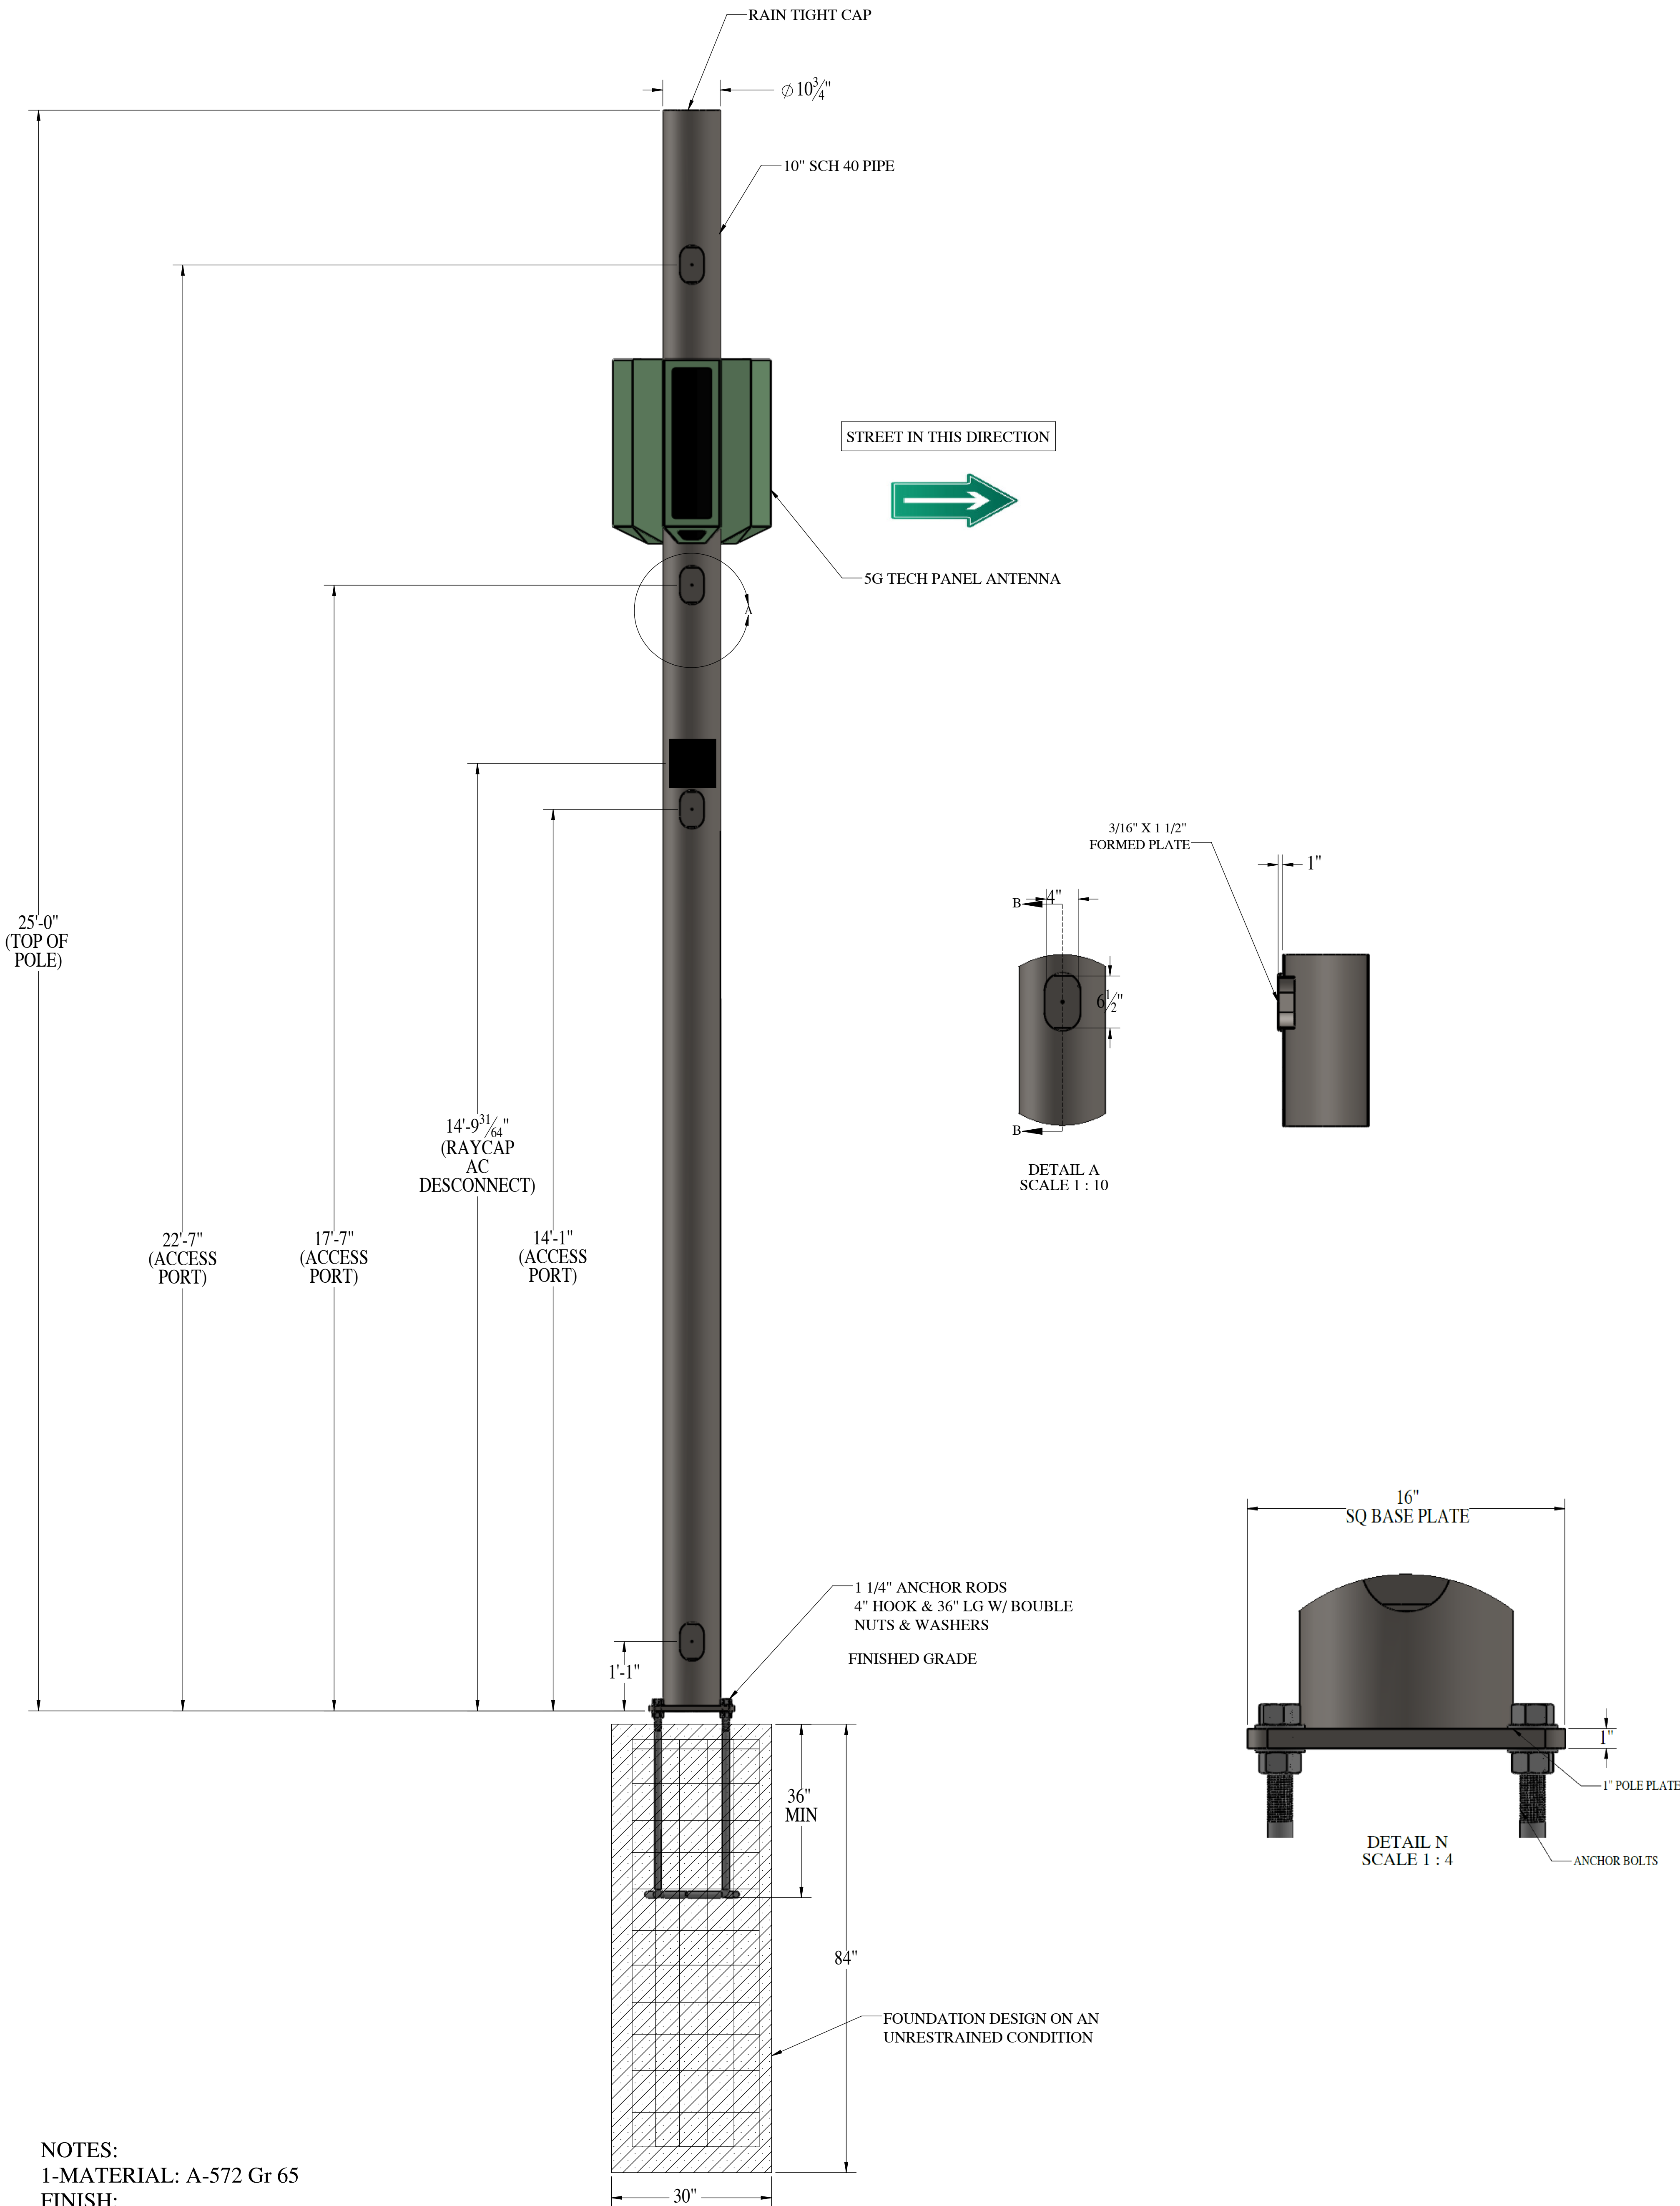


NOTES:
1-MATERIAL: A-572 Gr 65
FINISH:
" GALVANIZED

ELAVATION VIEW

No	REV	DESCRIPTION		DATE	SCALE	SHEET	DESIGNED
2483	0	STRAIGHT POLE	 ACCESS FABRICATORS	08/22/23	1-12	1-1	L FI

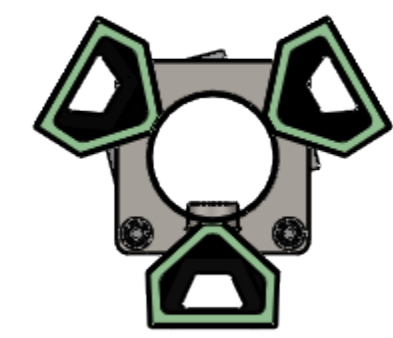

PLAN VIEW

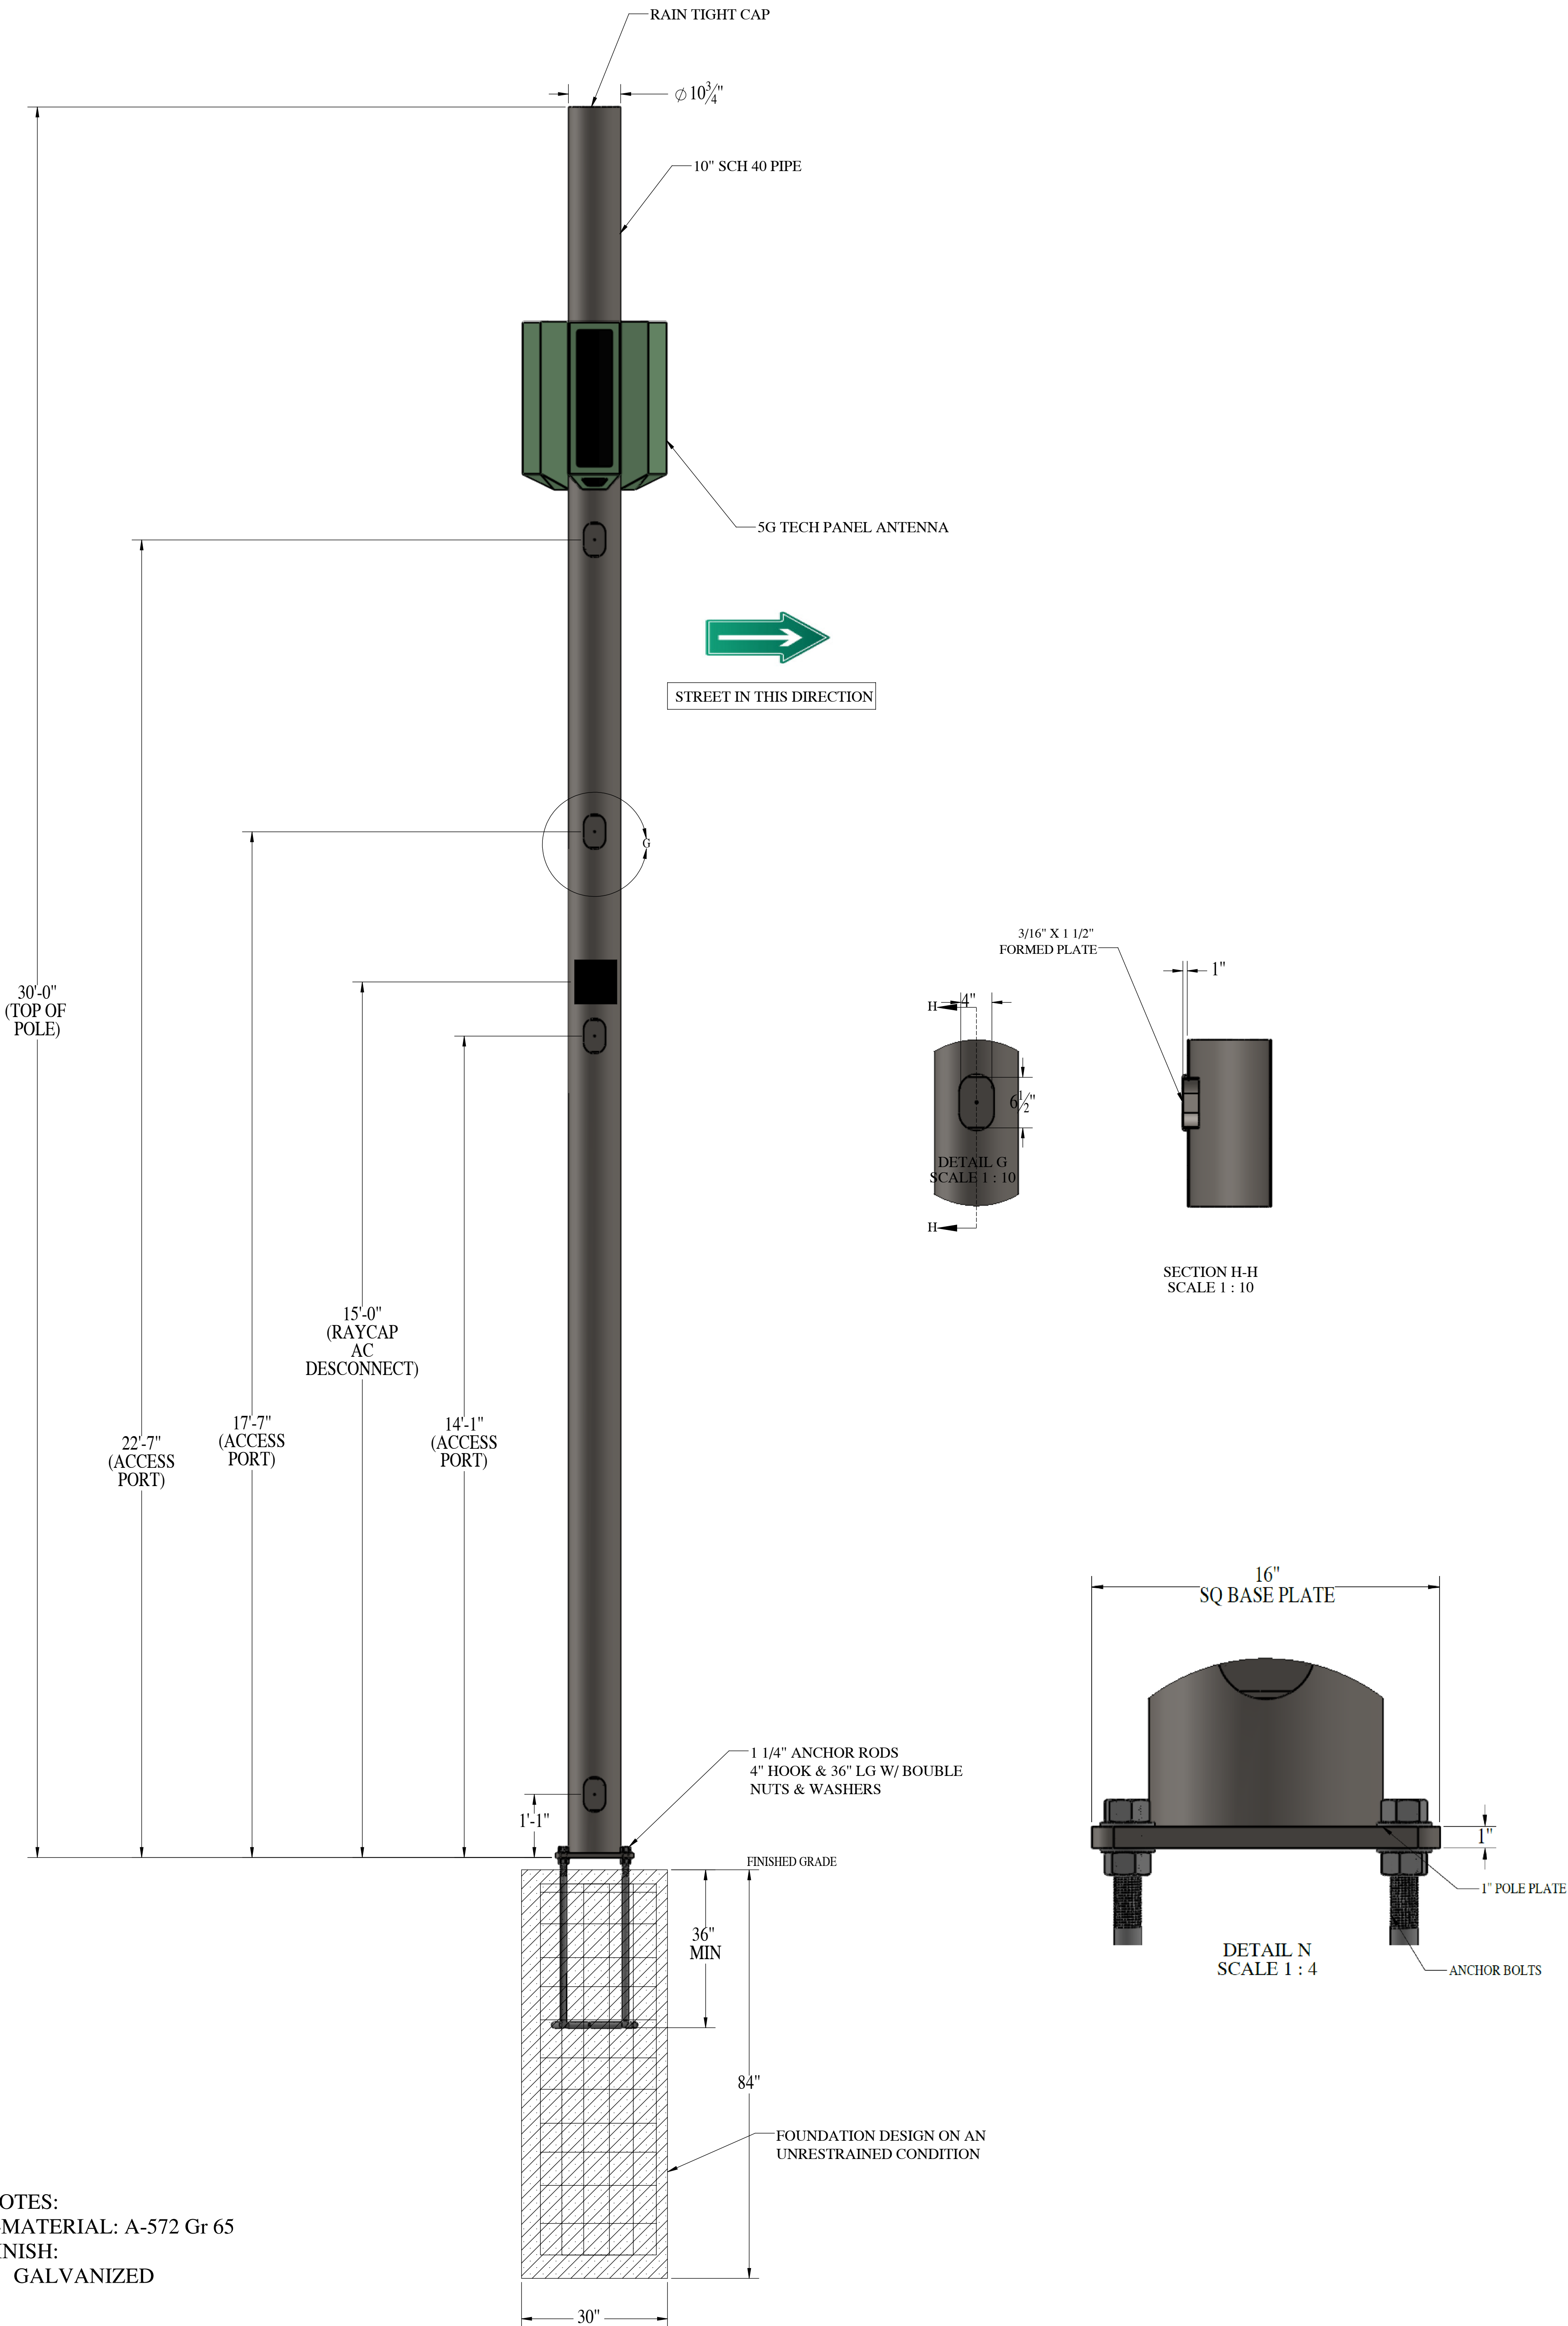

NOTES:
1-MATERIAL: A-572 Gr 65
FINISH:
" GALVANIZED

ELAVATION VIEW

No	REV	DESCRIPTION		DATE	SCALE	SHEET	DESIGNED
2483	0	STRAIGHT POLE		08/22/23	1-12	1-1	L FI



PLAN VIEW

RAIN TIGHT CAP

$\phi 10\frac{3}{4}$ "
10" SCH 40 PIPE



5G TECH PANEL ANTENNA



STREET IN THIS DIRECTION


35'-0"
(TOP OF
POLE)

22'-7"
(ACCESS
PORT)


17'-7"
(ACCESS
PORT)

15'-0"
(RAYCAP
AC
DESCONNECT)

14'-1"
(ACCESS
PORT)

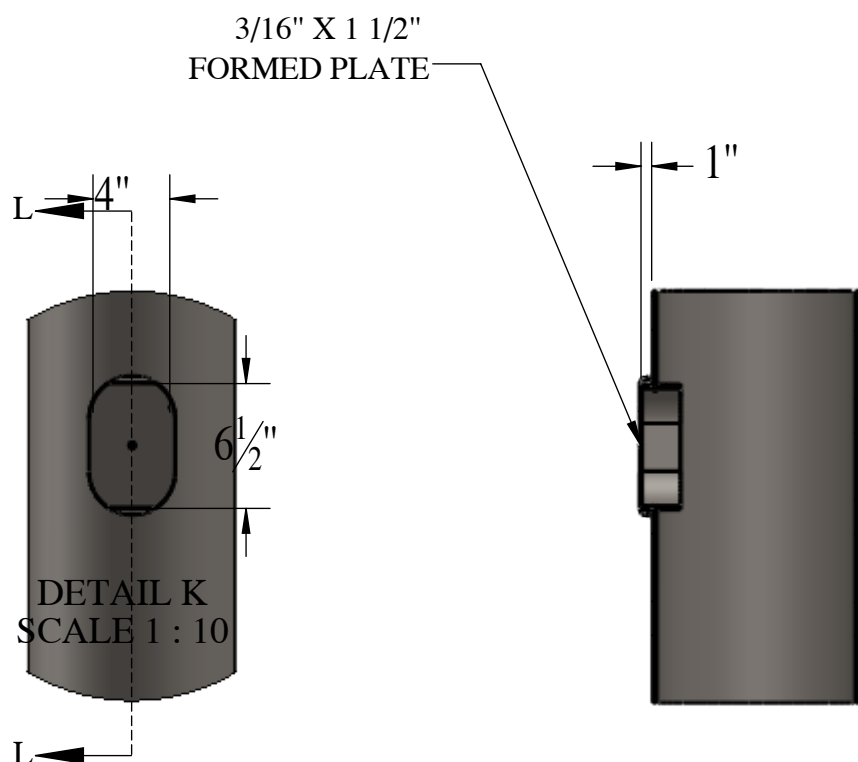

SECTION L-L
SCALE 1 : 10

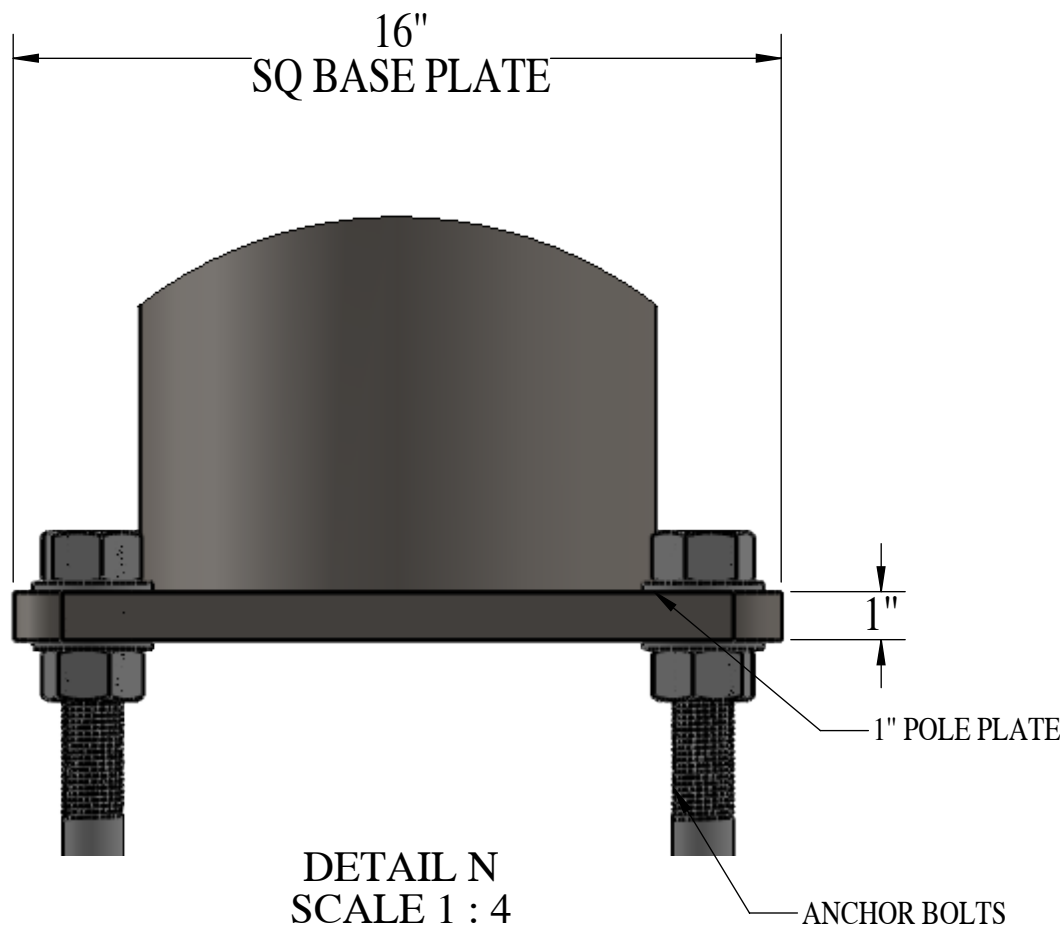

NOTES:
1-MATERIAL: A-572 Gr 65
FINISH:
" GALVANIZED

ELAVATION VIEW

No	REV	DESCRIPTION		DATE	SCALE	SHEET	DESIGNED
2483	0	STRAIGHT POLE	 ACCESS FABRICATORS	08/22/23	1-12	1-1	L FI