




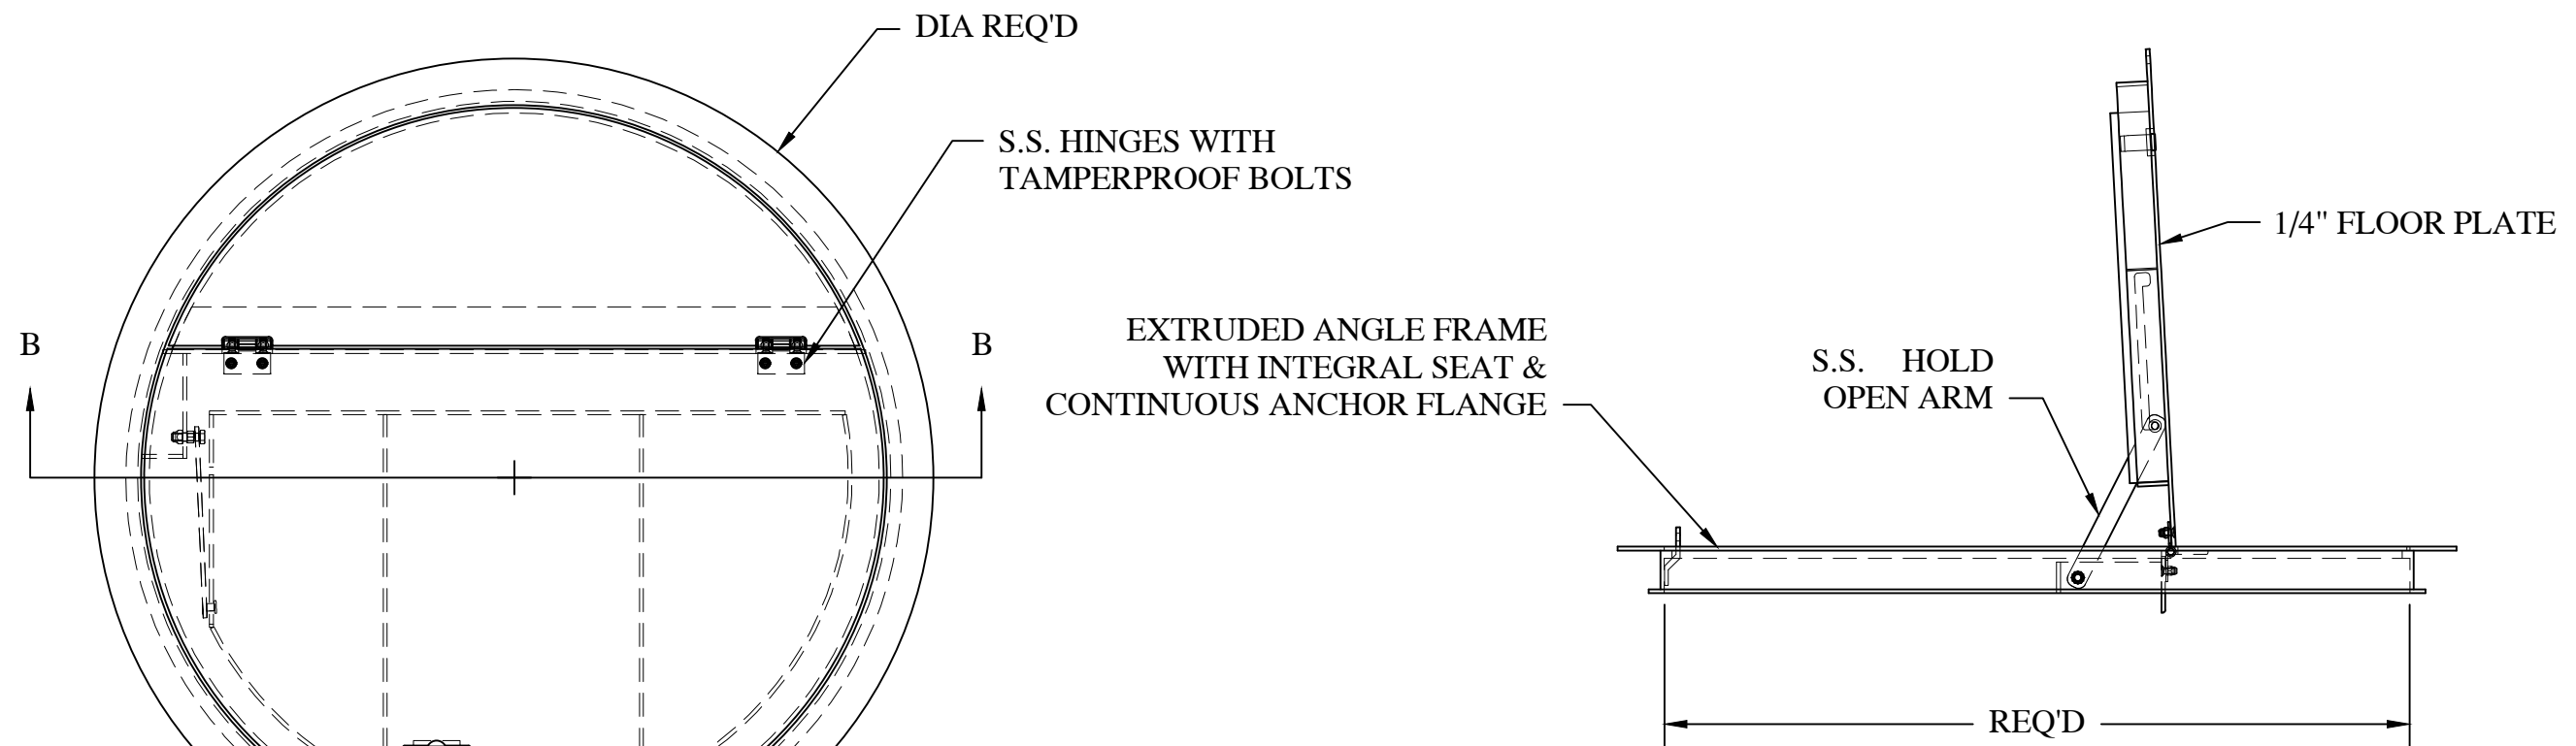

**Material:** Aluminum, steel or stainless steel available  
**Frame:** 1/4" material with integral anchoring systems  
**Covers:** 1/4" diamond plate reinforced for 300 PSF Pedestrian loads  
**Hardware:** All 316 SS nuts, bolts and washers  
**Hold-Open Device:** 316 SS Hold-open arm

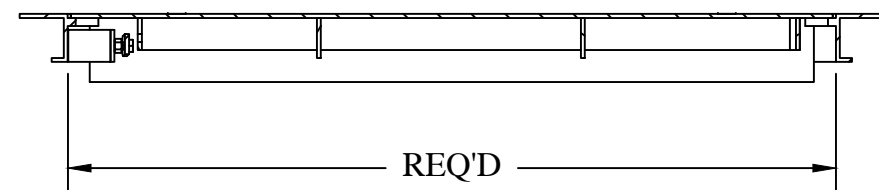

SECTION B-B  
SCALE 1" = 1'-0"

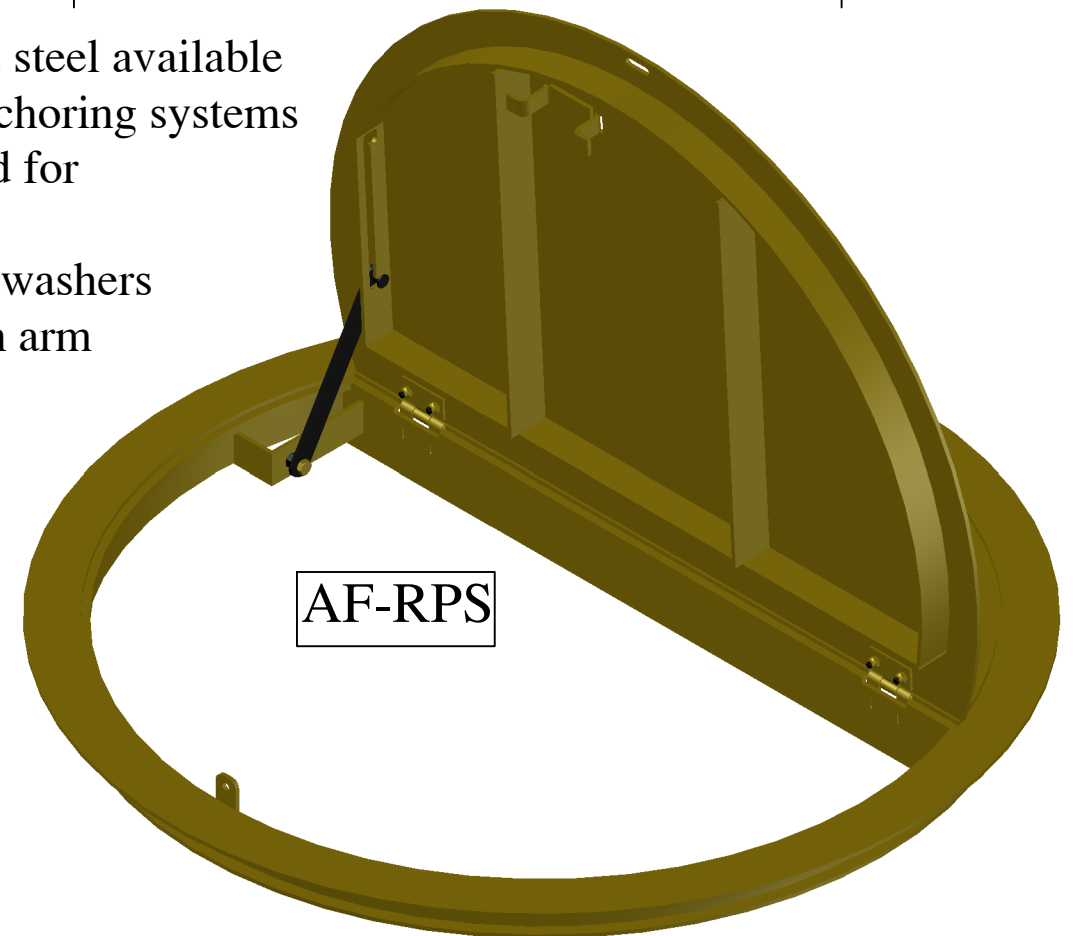

| DWG# | REV | DESCRIPTION           |                                                                                       | ACCESS<br>FABRICATORS | DATE     | SCALE | SHEET | DESIGNED |
|------|-----|-----------------------|---------------------------------------------------------------------------------------|-----------------------|----------|-------|-------|----------|
| 2481 | 0   | AF-RPS<br>WITH STAPLE |  |                       | 03/03/24 | 1-16  | 1-4   | ACCESS F |